


PRZEKRÓJ A-A
1:100

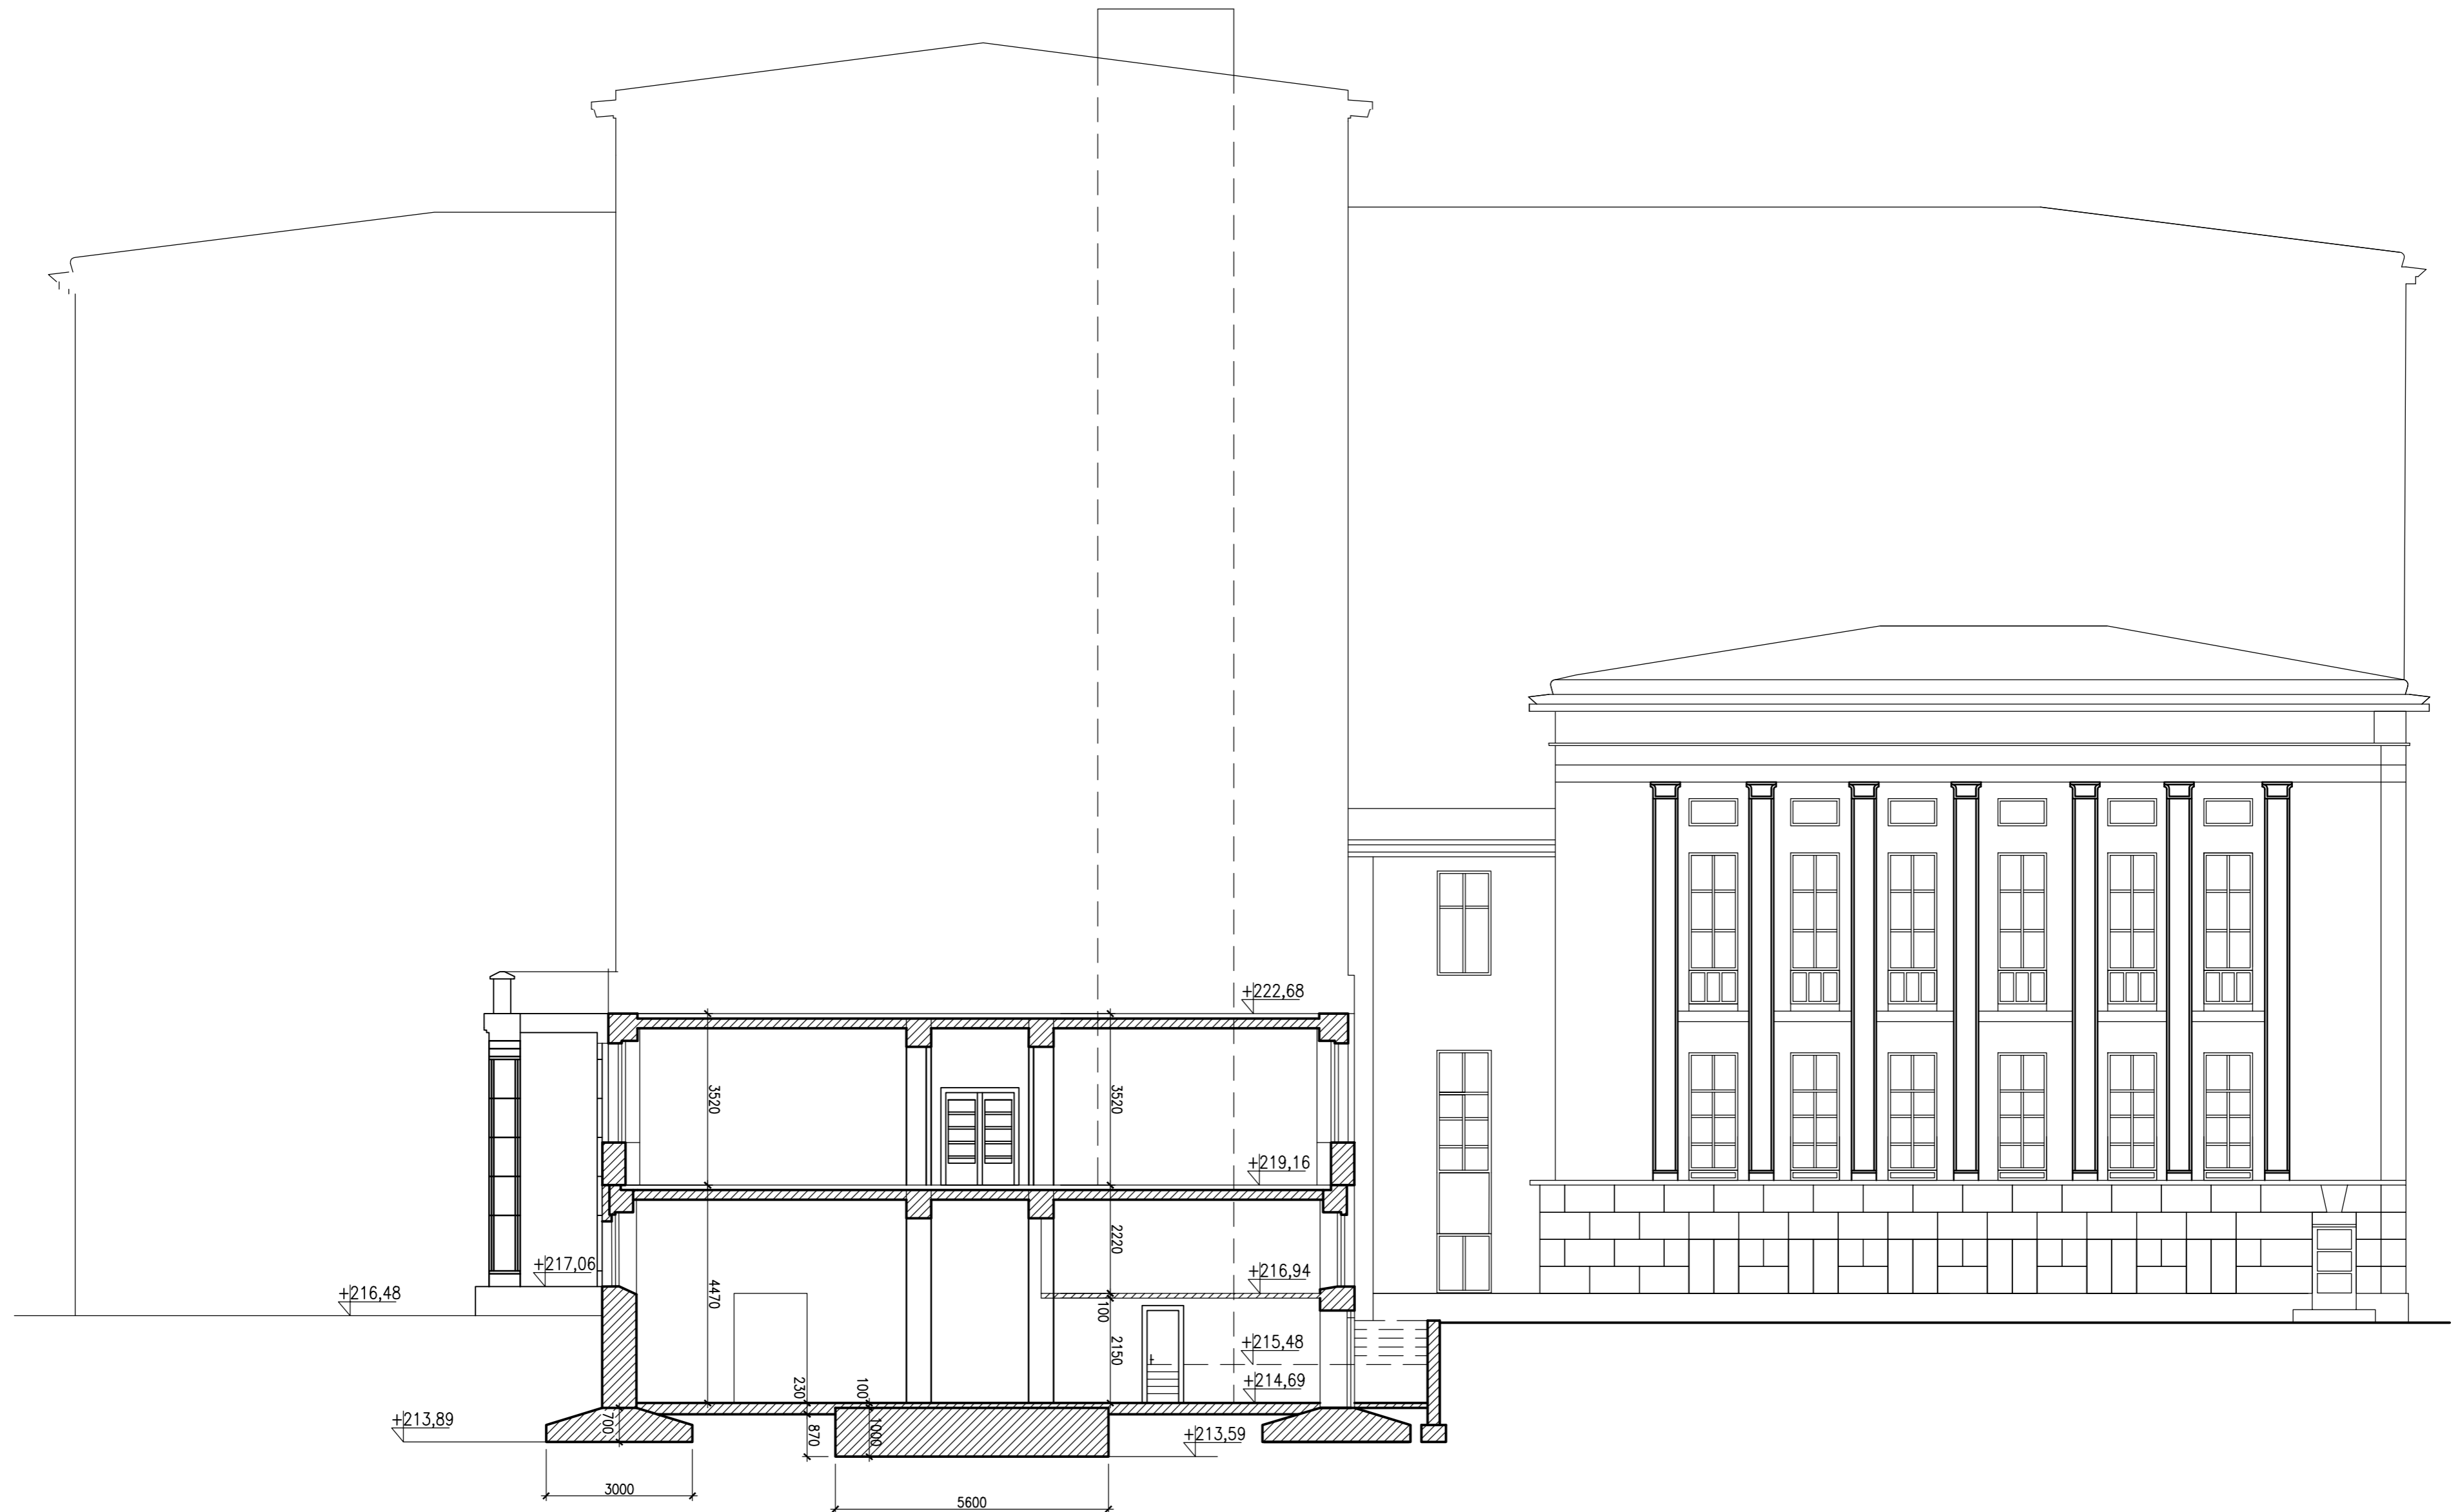

10cm