


PRZEKRÓJ B-B  
1:100

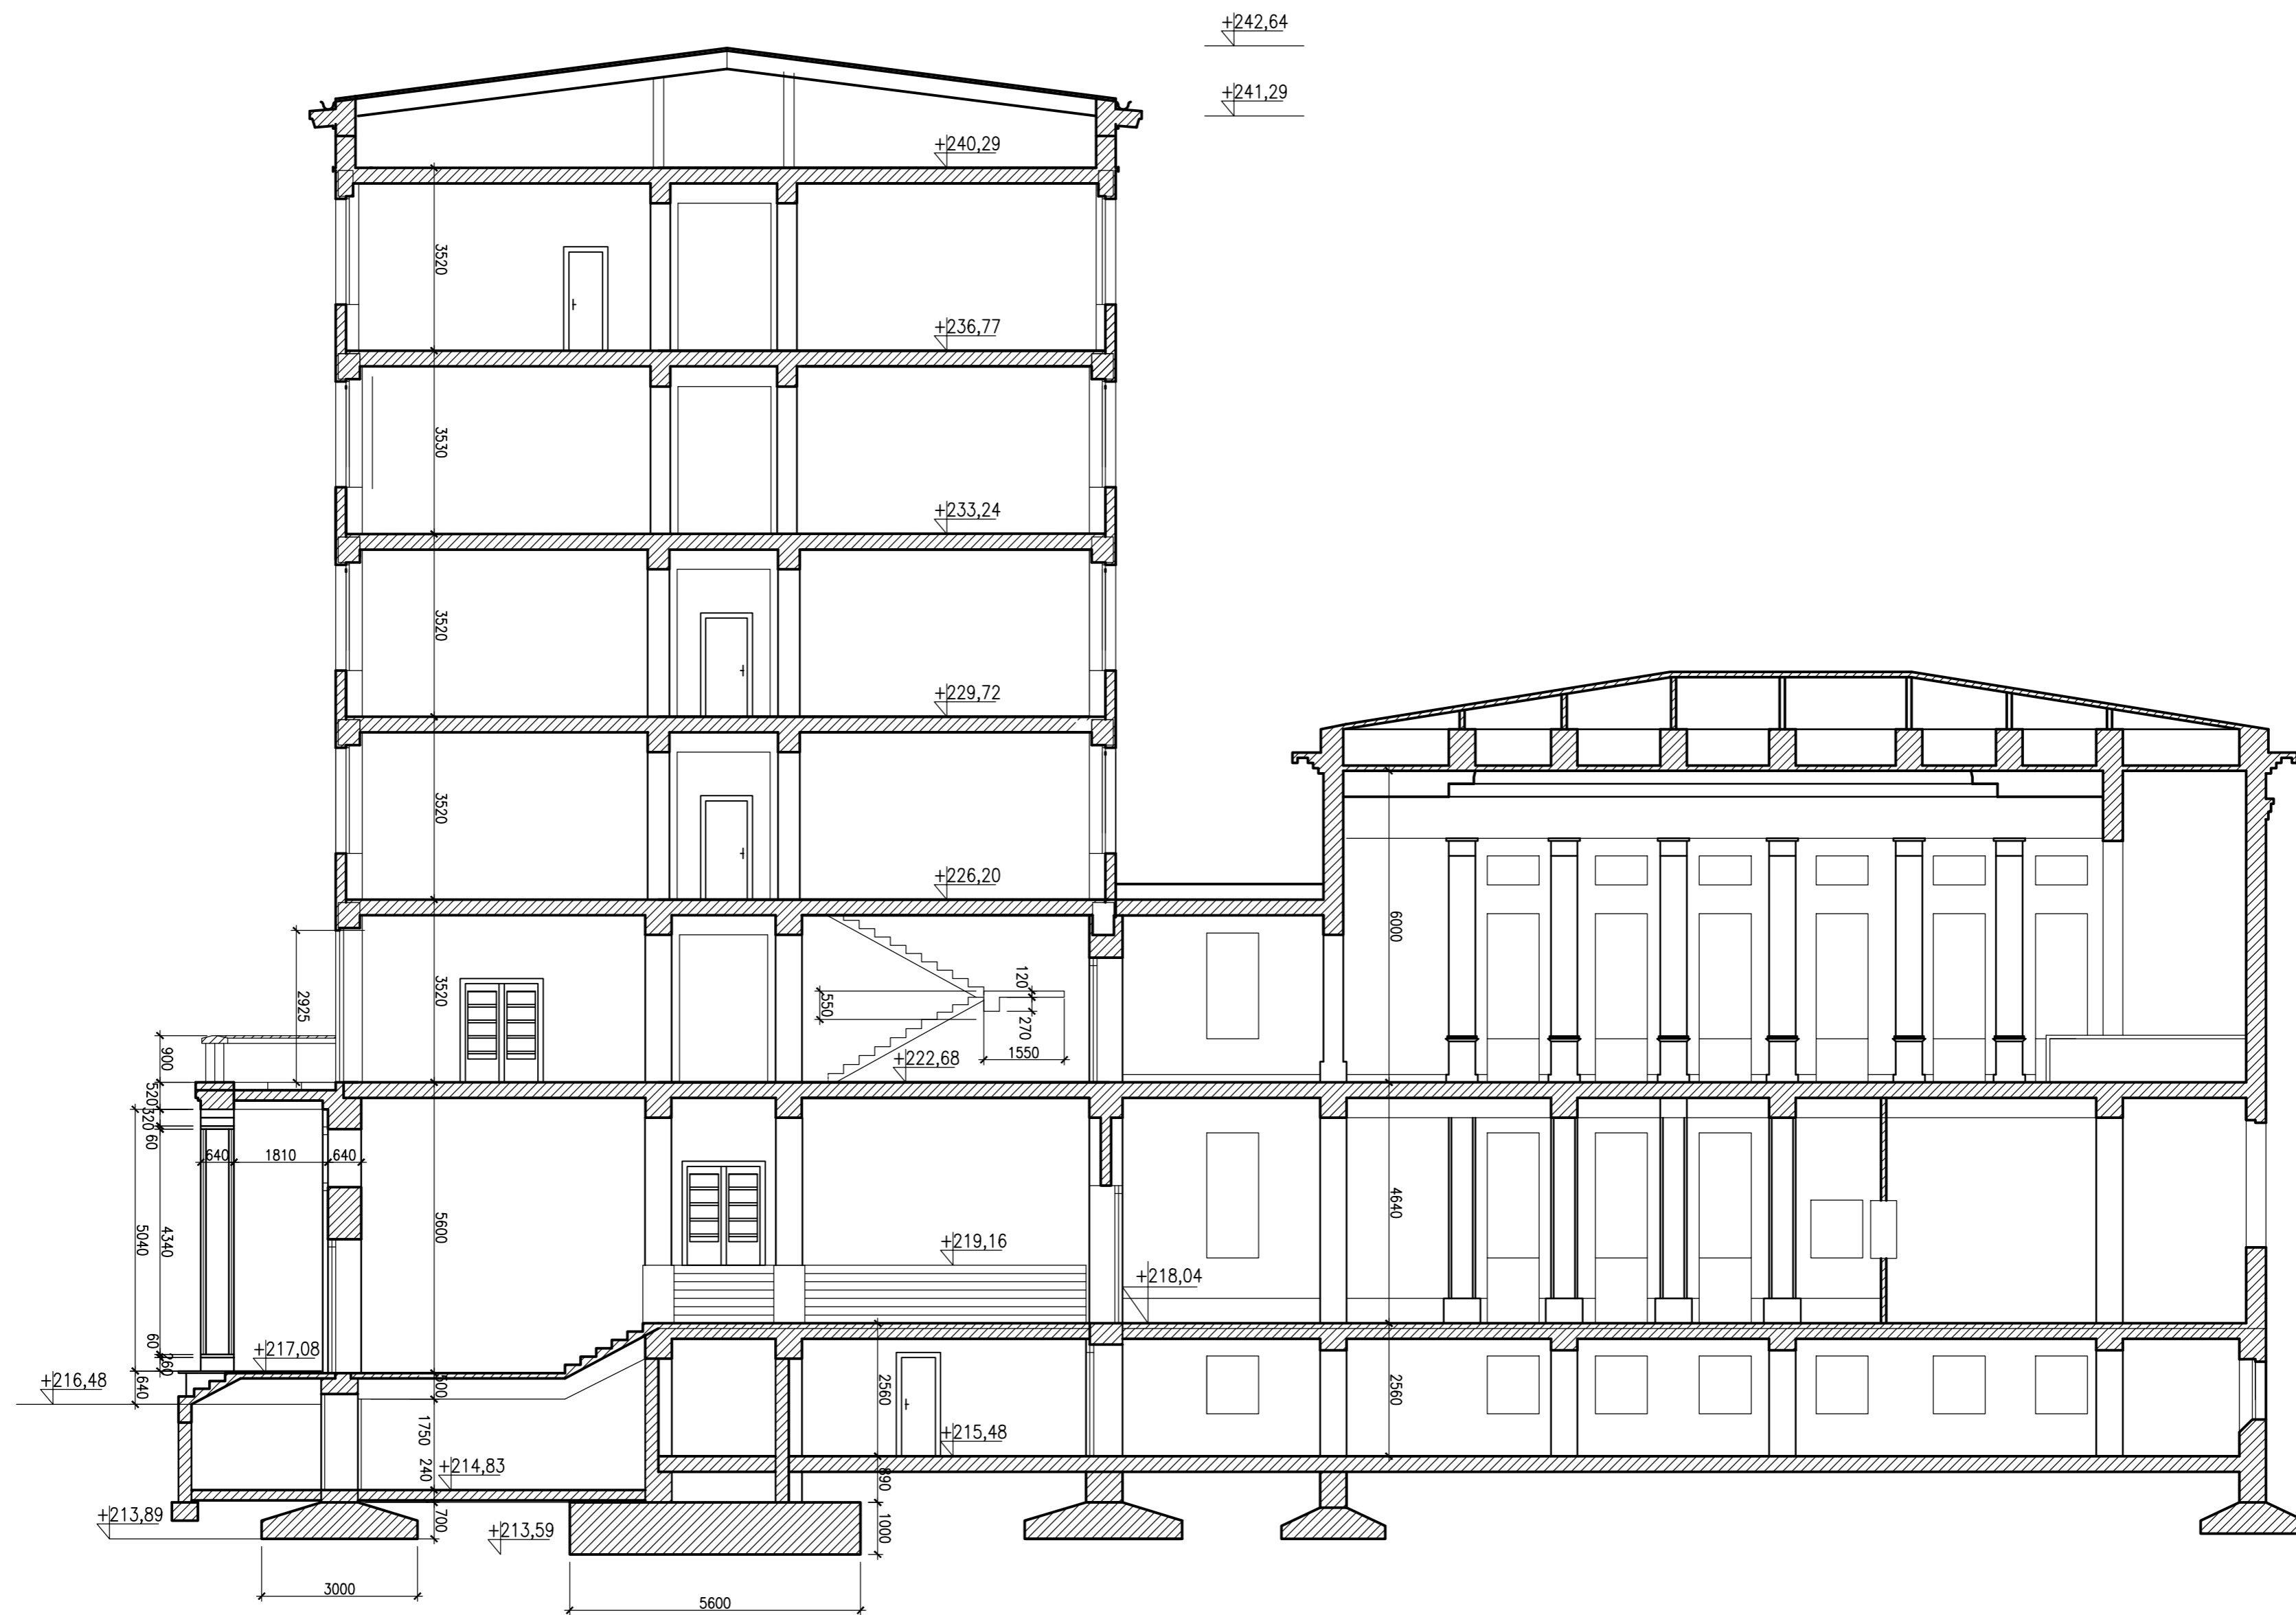

10cm